


PLANIMETRIA E KATIT +1 ne Kuoten +4.98 Shk. 1 : 250
SIPERFAQE NDERTIMI KATI 1702.11 M2

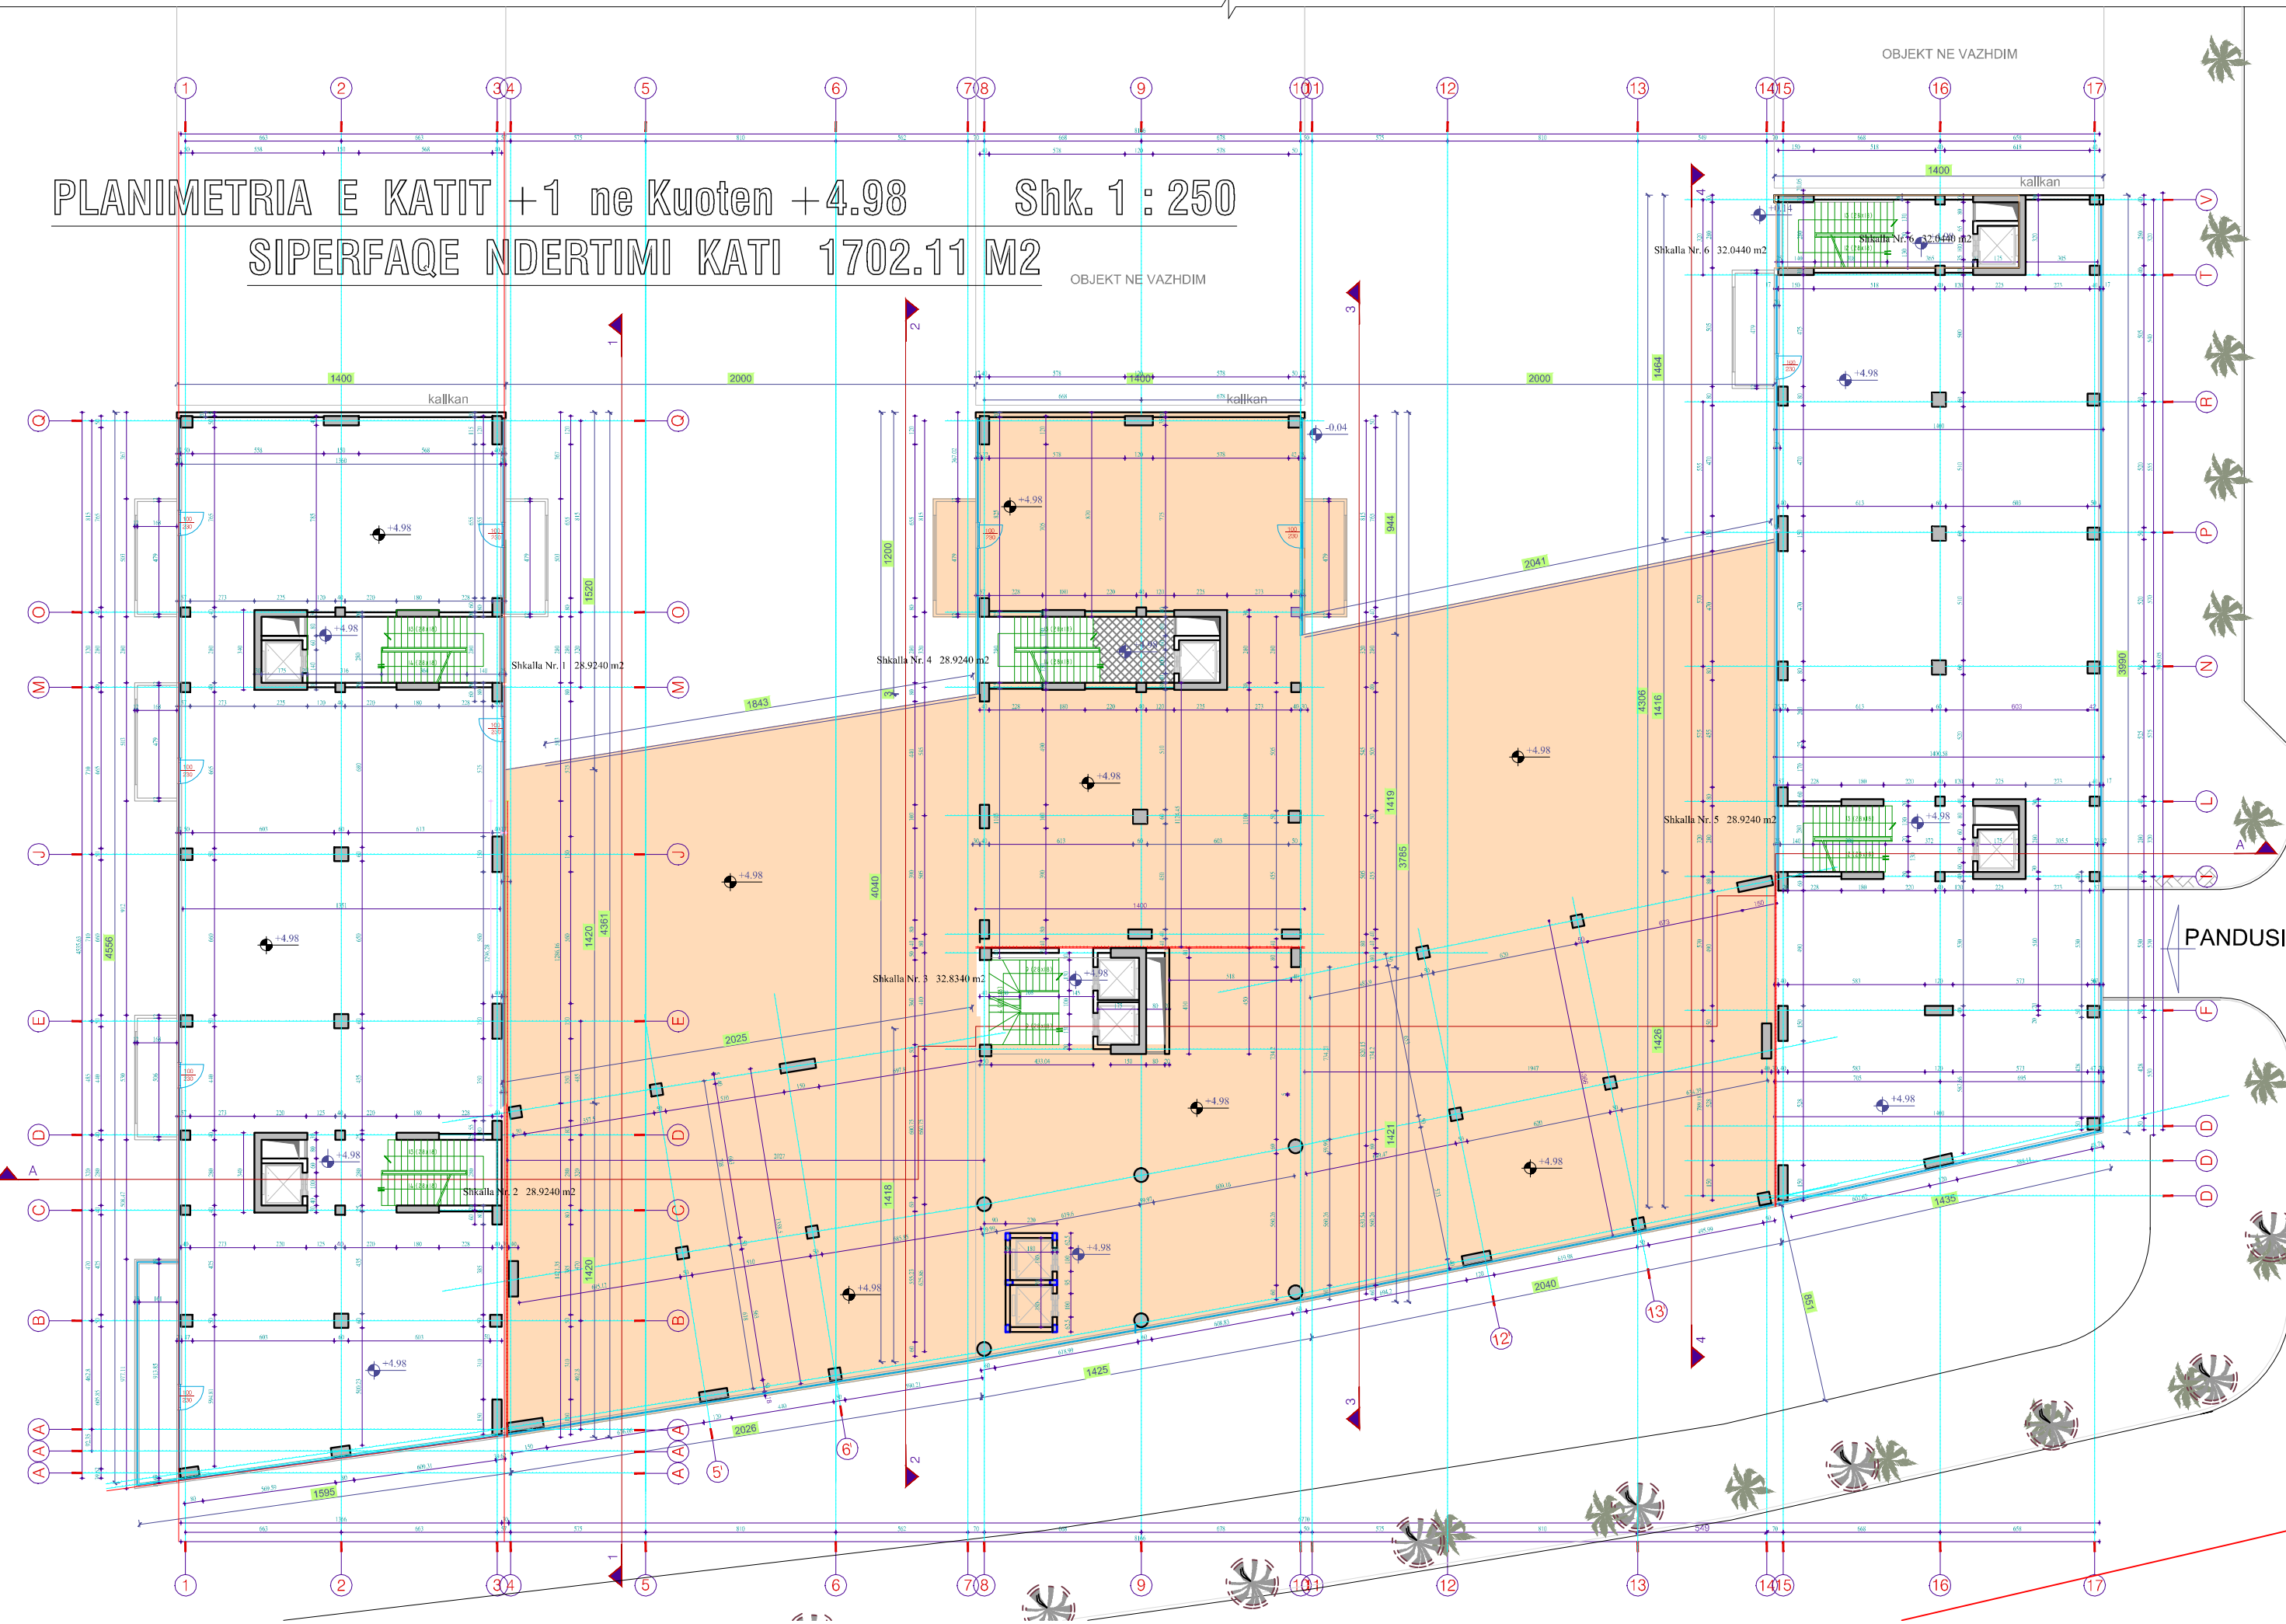

OBJEKT NE VAZHDIM

OBJEKT NE VAZHDIM

PANDUSI